

This is a detailed architectural floor plan of a building, likely a school or office. The plan shows various rooms and corridors, with labels for each area and their dimensions. The rooms are arranged in a grid-like fashion, with corridors running horizontally and vertically. The plan includes labels for rooms such as E-FR-1 through E-FR-35, and areas like 'Control', 'Office/Study - Control', 'Active Room', and 'Gross Dining'. Dimensions are provided for many areas, such as 'Control 43.32 sq' and 'Office/Study - Control 19.32 sq'. The plan also shows structural elements like walls, doors, and stairs, as well as furniture like desks and chairs. A north arrow is located in the center of the plan.


Key areas and dimensions include:

- E-FR-1** through **E-FR-35**: Various rooms, mostly labeled with dimensions.
- Control**: 43.32 sq
- Office/Study - Control**: 19.32 sq
- Active Room**: 14.82 sq
- Gross Dining**: 24.17 sq
- Corridor**: 11.12 sq
- Staircase**: 11.12 sq
- Entrance**: 11.12 sq
- Exit**: 11.12 sq
- North Arrow**: Located in the center of the plan.

A 3D isometric diagram showing a building layout. The structures are represented by red wireframe outlines. The layout includes a large central rectangular block, a smaller cube-like structure to its left, and a complex structure to its right consisting of several interconnected rectangular blocks. A blue cube is positioned in the foreground, to the left of the central block. The entire scene is set within a grey base representing the ground, with a yellow line indicating a boundary or path. A red chair is visible on the left side of the central block.

This diagram illustrates the assembly of the countertop and sink unit onto the island's base. The base is shown in grey, with a yellow guide rail visible. The countertop and sink unit, rendered in red, is being lowered into place. The unit includes a large rectangular sink and a tall, narrow storage cabinet on the right side. The diagram shows the unit being aligned with the base and the guide rail.

A 3D exploded view of a modular office desk system. The components are shown in a light red color, while the base floor and surrounding walls are in a dark blue-grey. The system includes several long rectangular desks, smaller square tables, and various shelving units. Some units have multiple shelves, while others are single-tiered. There are also storage cabinets and a small unit with a slanted top. The components are arranged in a way that shows how they can be assembled into a larger workspace configuration. The exploded view shows the relative positions and orientations of the different parts, allowing for easy identification of each component.

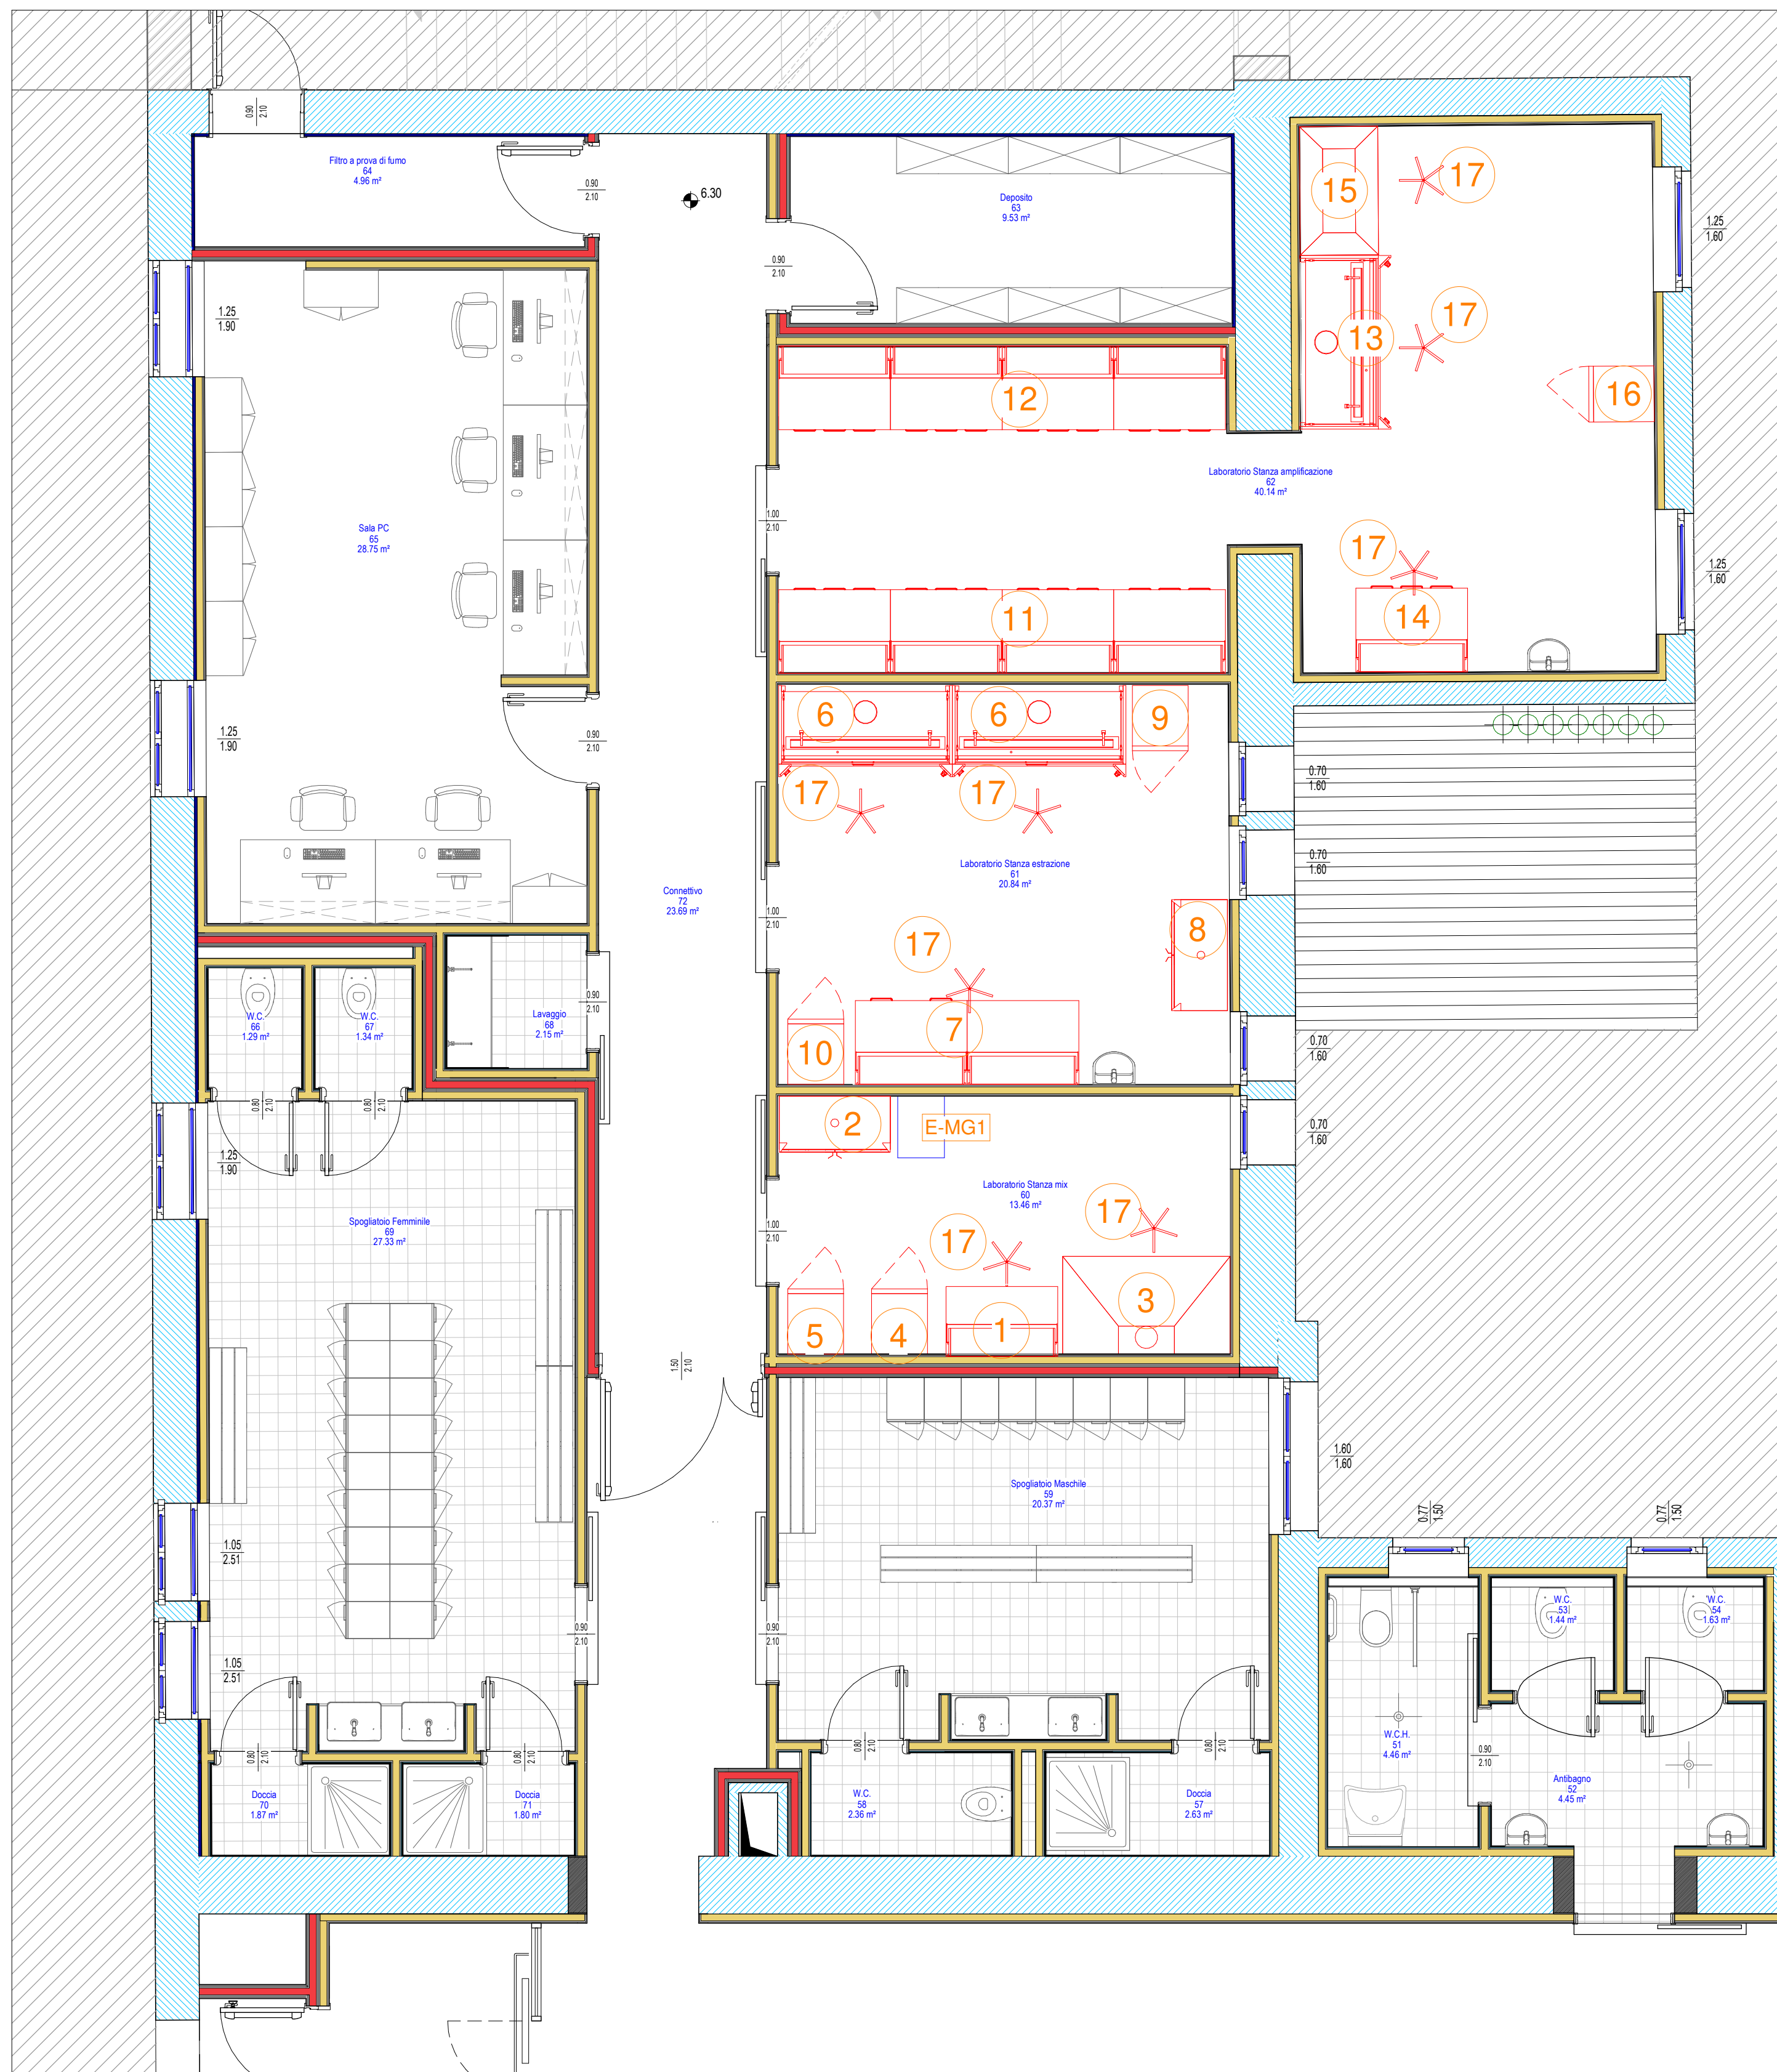

Pianta piano primo – Arredi Tecnici - Scala 1 : 50